


**ALLEGATO C**

**SP 115 - FONDOVALLE VITULANESE  
SVINCOLO CASTELOPOTO KM 2+100**

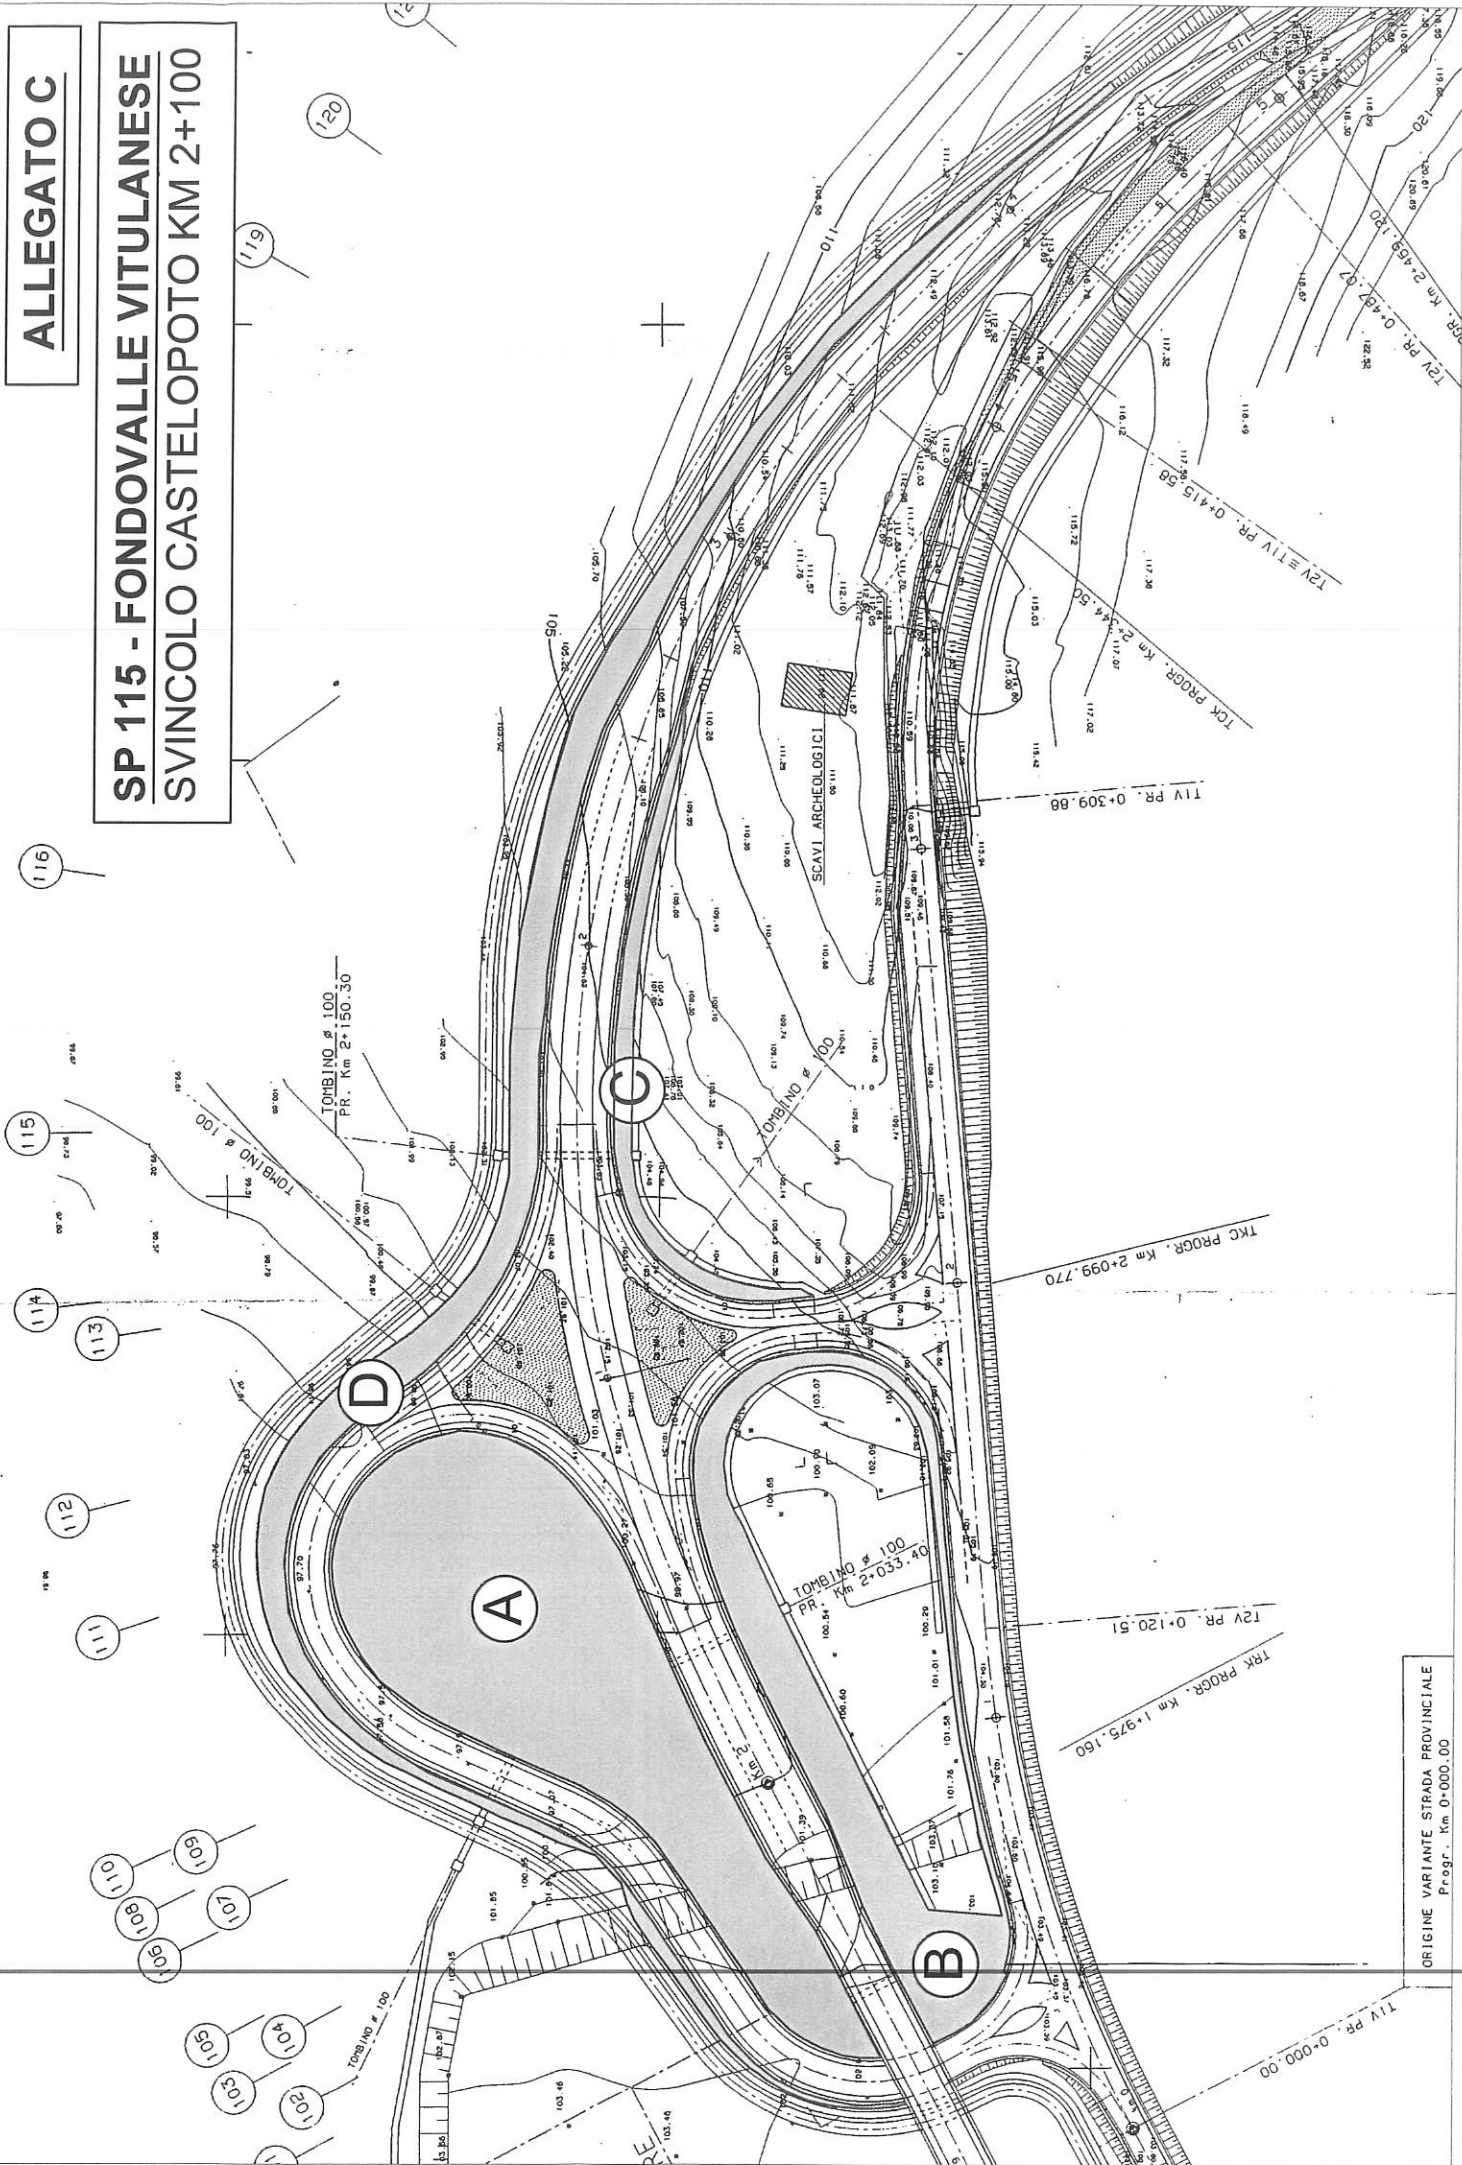

ORIGINE VARIANTE STRADA PROVINCIALE  
Pr.ogr. Km 0+000.00